


FILL PAN WITH FLEX POURABLE SEALER
OVER NON SHRINK GROUT

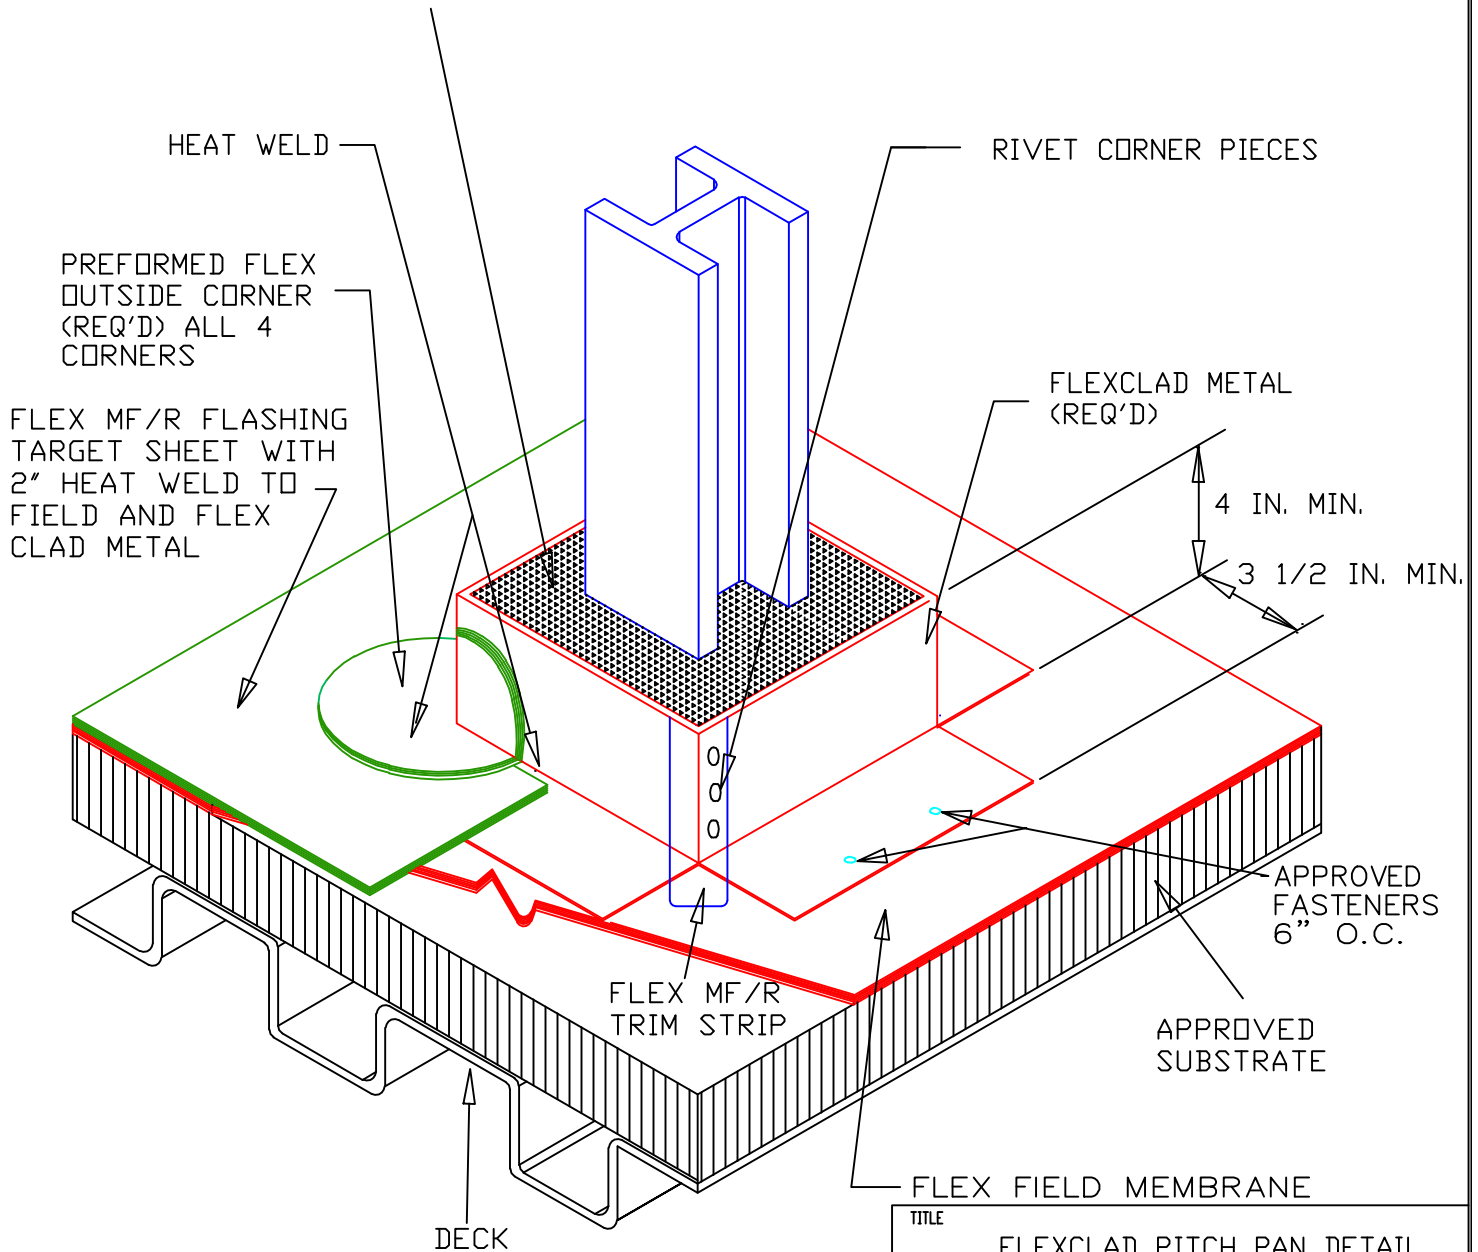

NOTES:

- 1) POURABLE SEALER AND CAULKINGS ARE MAINTENANCE ITEMS AND ARE NOT COVERED BY THE FLEX WARRANTY.
- 2) FLEX MEMBRANE PLATES AND FASTENERS ARE REQUIRED TO BE INSTALLED 12" OC AROUND THE BASE OF THE PENETRATION
- 3) FLEX TPO: FLEX TPO CUT EDGE SEALANT IS REQUIRED ON ALL NON FACTORY CUT EDGES OF FLEX TPO

TITLE		FLEXCLAD PITCH PAN DETAIL	
NAME		DETAIL NO. 4.90	
DRAWN BY:	SK	DATE:	11/2017
APPLICABLE TO ALL FLEX			
ADHERED ROOFING SYSTEMS			
FLEX MEMBRANE INTERNATIONAL		2670 LEISCZ'S BRIDGE RD. LEESPORT, PA 19533 800-969-0108 FlexRoofingSystems.com	